




BOTTOM PLAN VIEW
Scale 1:10

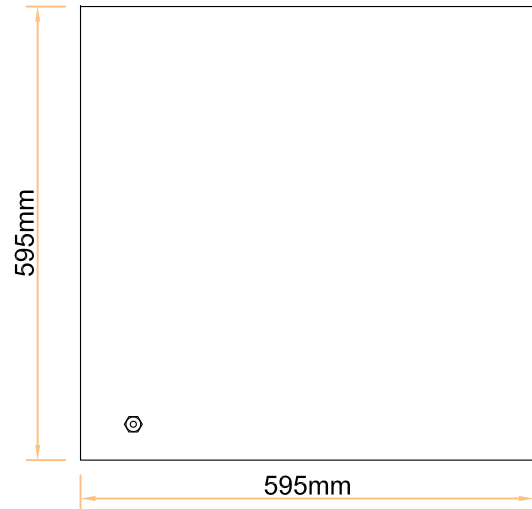


TOP PLAN VIEW
Scale 1:10

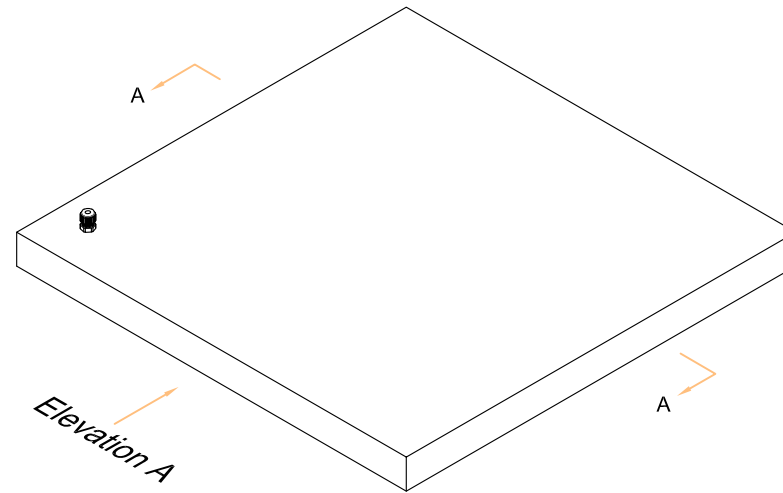

ELEVATION A
Scale 1:4

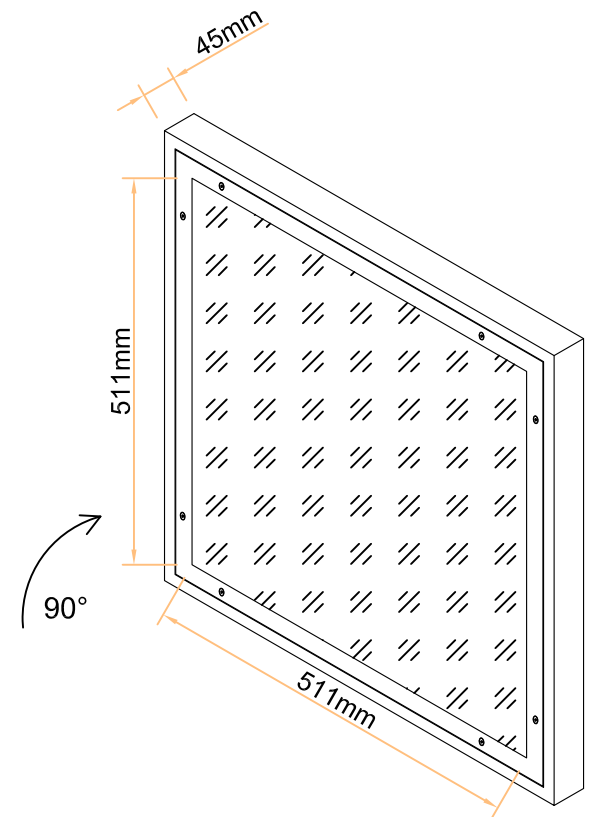

ISOMETRIC VIEWS
Scale 1:10

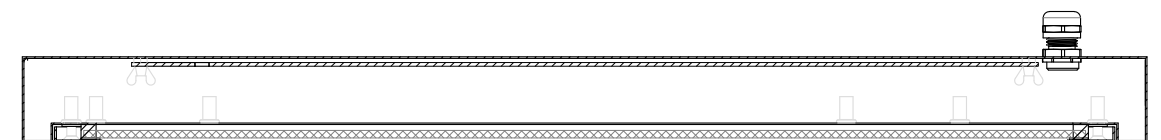

Section AA
Scale 1:4

REV	DATE	REV'D BY	CHK'D BY	DESCRIPTION	REV	DATE	REV'D BY	CHK'D BY	DESCRIPTION

LEDspan

light years ahead



The Prince, Castlecomer, Co. Kilkenny, Rep. of Ireland.
T: +353 (0) 56 4400088 F: +353 (0) 56 4400080 E: info@LEDspan.com Web: www.LEDspan.com

CLIENT:	N/A	DRAWN BY:	C.K.
PROJECT:	595mm RIGEL LUMINAIRE	CHECKED BY:	C.O.N.
DRAWING:	PRIMARY DETAILS	SCALE:	As Shown
REV.	LAYOUT	STATUS:	DRAWING NO:
0	A3	Information	LS-RIGEL-LIF595
			DATE:
			Nov 18

