




BOTTOM PLAN VIEW
Scale 1:10

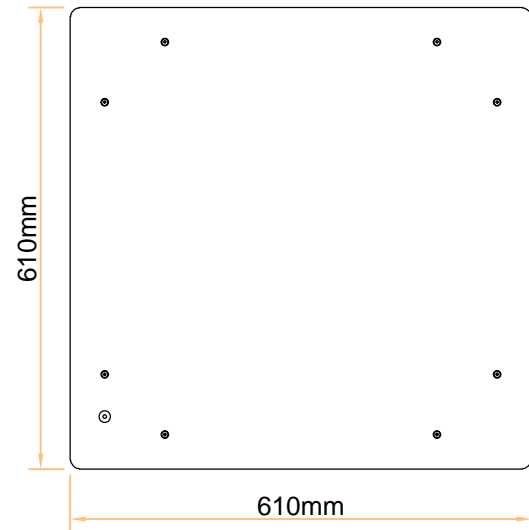

TOP PLAN VIEW
Scale 1:10

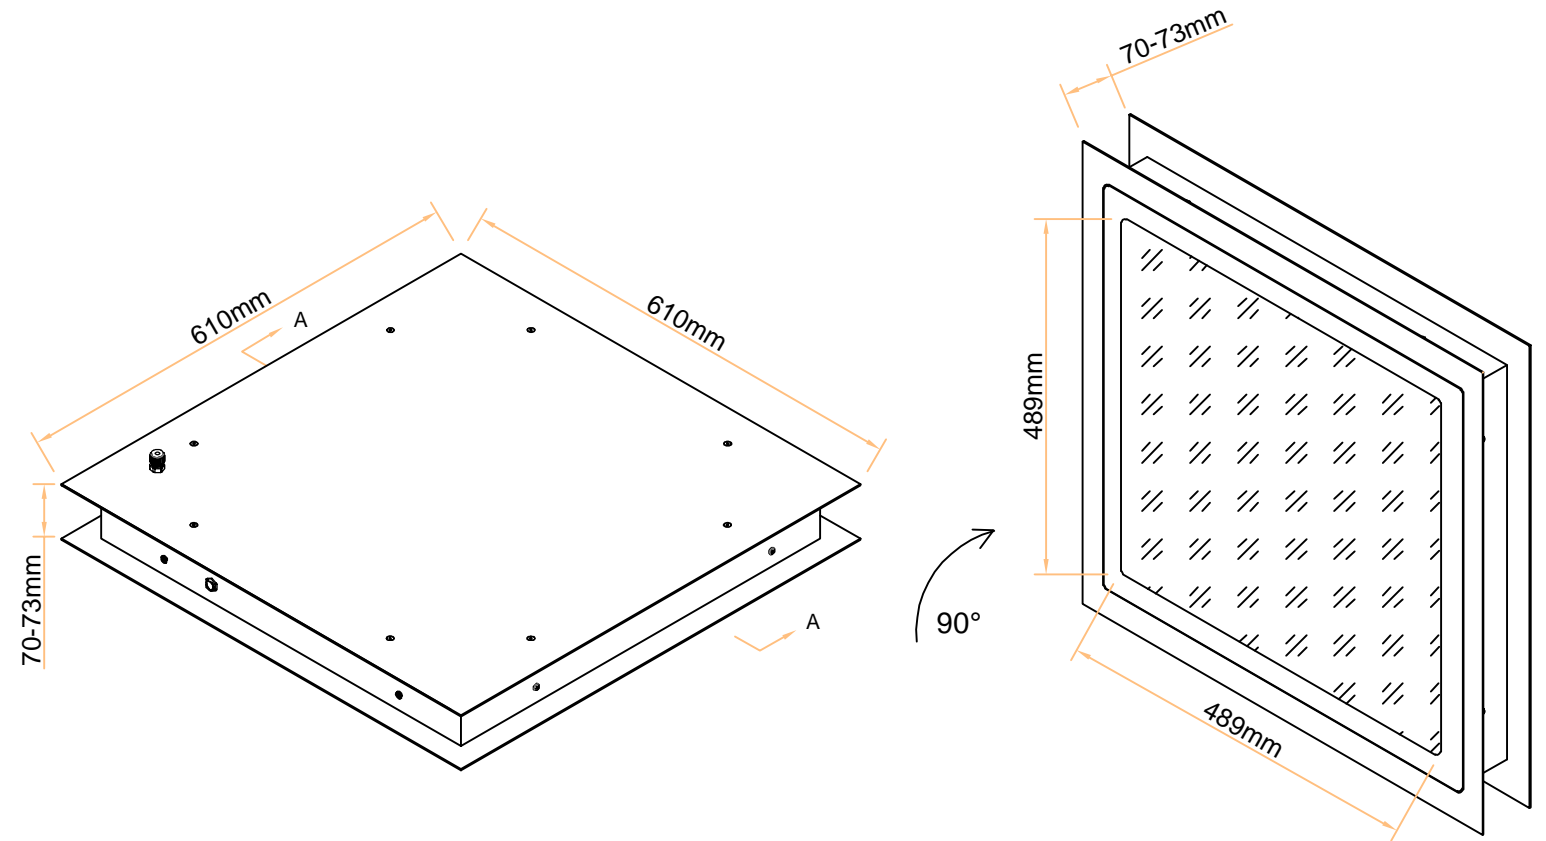

ISOMETRIC VIEWS
Scale 1:10

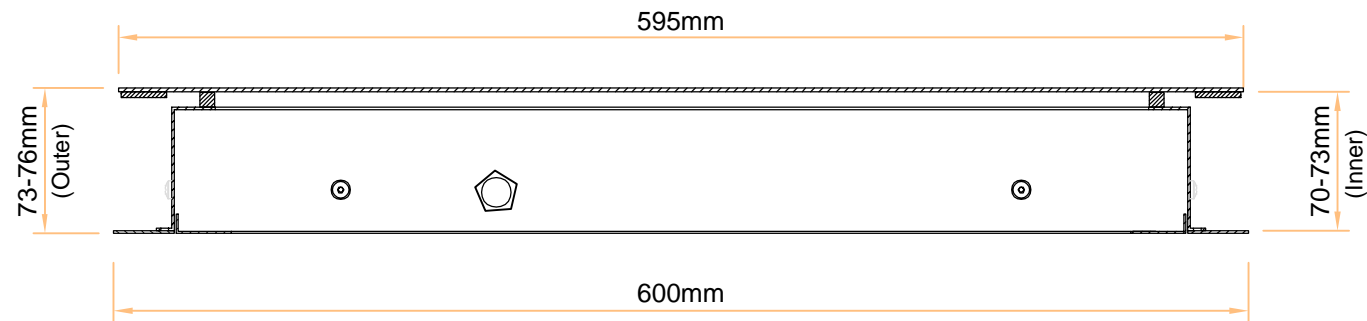

ELEVATION
Scale 1:4

| REV | DATE | REV'D BY | CHK'D BY | DESCRIPTION | REV | DATE | REV'D BY | CHK'D BY | DESCRIPTION |
|-----|------|----------|----------|-------------|-----|------|----------|----------|-------------|
| | | | | | | | | | |
| | | | | | | | | | |
| | | | | | | | | | |

LEDspan

light years ahead



The Prince, Castlecomer, Co. Kilkenny, Rep. of Ireland.
T: +353 (0) 56 4400088 F: +353 (0) 56 4400080 E: info@LEDspan.com Web: www.LEDspan.com

| | | | |
|----------|-------------------------------------|---------------------|-----------------------------|
| CLIENT: | N/A | DRAWN BY: | C.K. |
| PROJECT: | 70mm VEGA LUMINAIRE - BOTTOM ACCESS | CHECKED BY: | C.O.N. |
| DRAWING: | PRIMARY DETAILS | SCALE: | As Shown |
| REV. A | LAYOUT A3 | STATUS: Information | DRAWING NO: LS-VEGA-WOFBA70 |
| | | | DATE: Nov 18 |

