




BOTTOM PLAN VIEW
Scale 1:10

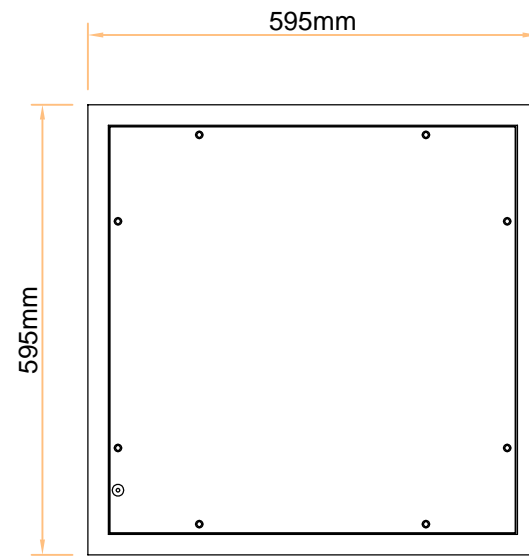


TOP PLAN VIEW
Scale 1:10

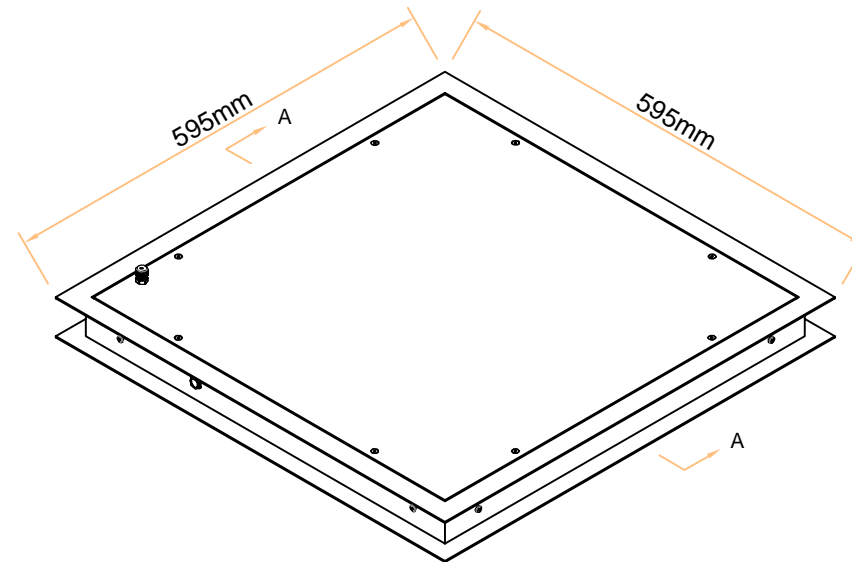

TOP PLAN VIEW
Scale 1:10

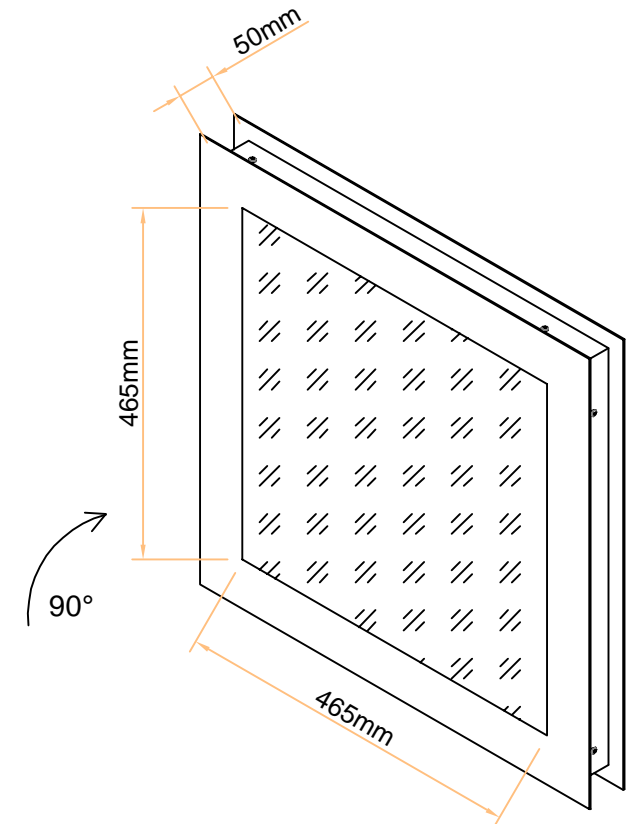

BOTTOM PLAN VIEW
Scale 1:10

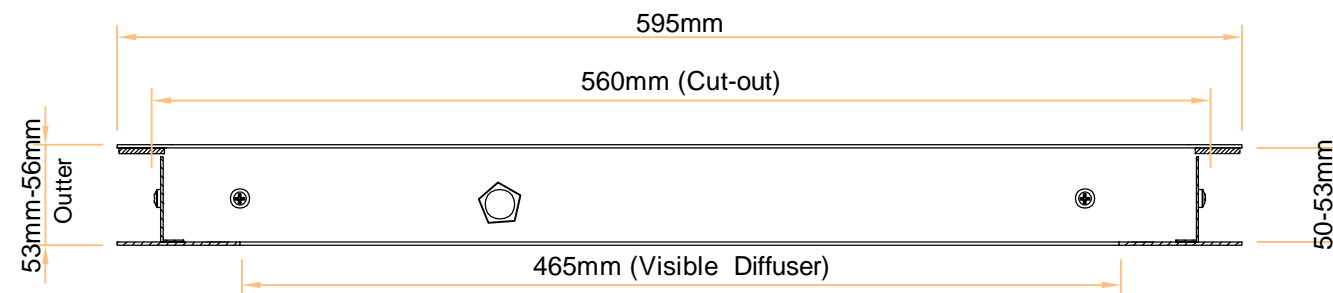

Elevation
Scale 1:4

REV	DATE	REV'D BY	CHK'D BY	DESCRIPTION	REV	DATE	REV'D BY	CHK'D BY	DESCRIPTION

LEDspan
light years ahead

The Prince, Castlecomer, Co. Kilkenny, Rep. of Ireland.
T: +353 (0) 56 4400088 F: +353 (0) 56 4400080 E: info@LEDspan.com Web: www.LEDspan.com



CLIENT:	N/A	DRAWN BY:	C.K.
PROJECT:	50mm VEGA LUMINAIRE - TOP ACCESS	CHECKED BY:	C.O.N.
DRAWING:	PRIMARY DETAILS	SCALE:	As Shown
REV:	0	STATUS:	Information
DRAWING NO:	LS-VEGA-WOFTA50	DATE:	Nov 18

