




BOTTOM PLAN VIEW
Scale 1:10

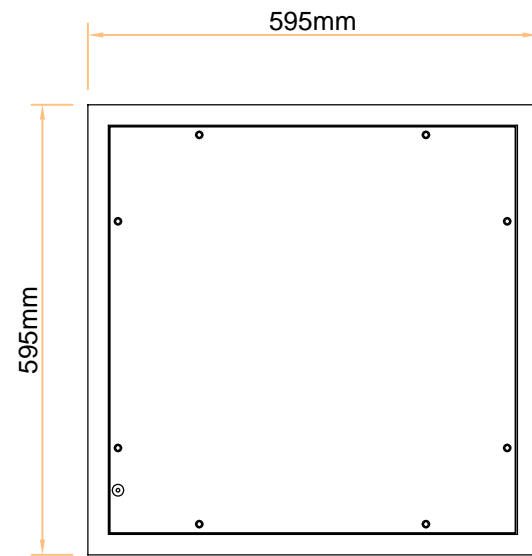


TOP PLAN VIEW
Scale 1:10

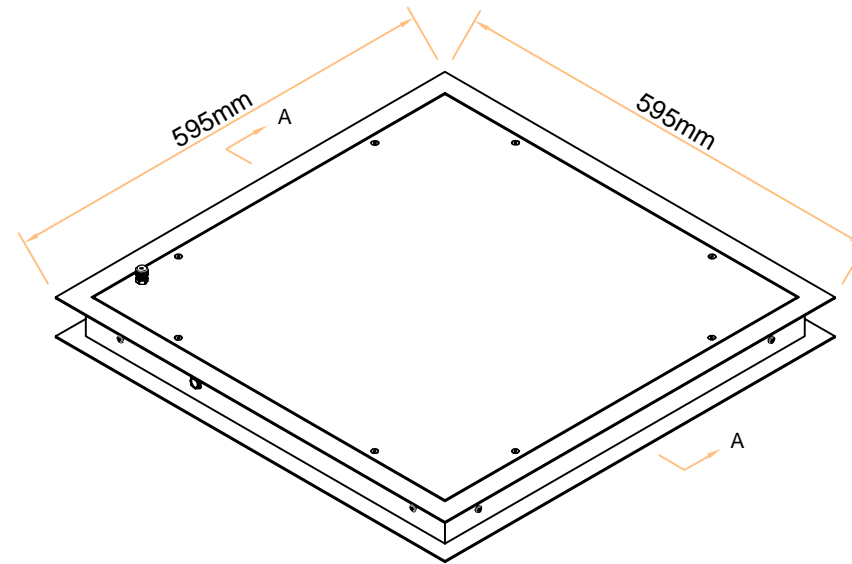

TOP PLAN VIEW
Scale 1:10

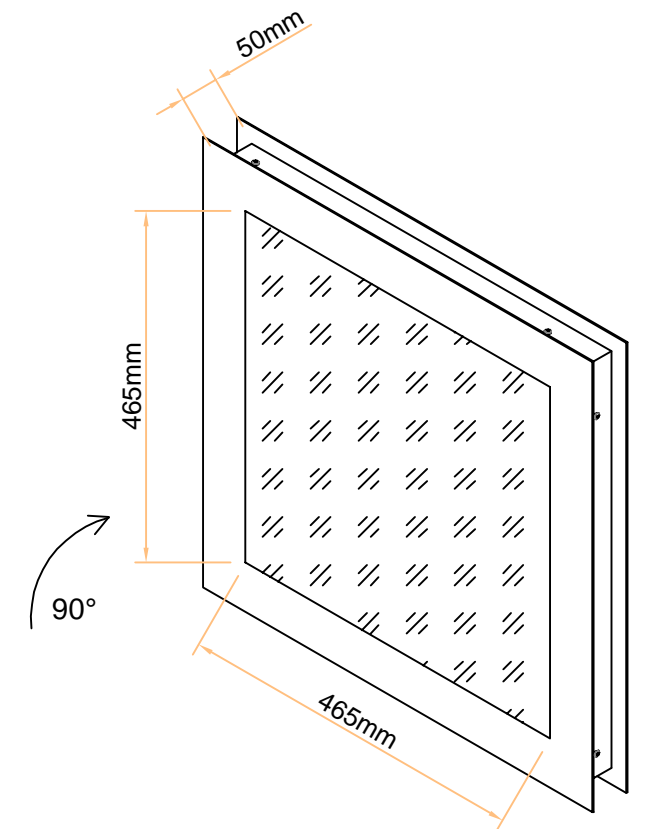

BOTTOM PLAN VIEW
Scale 1:10

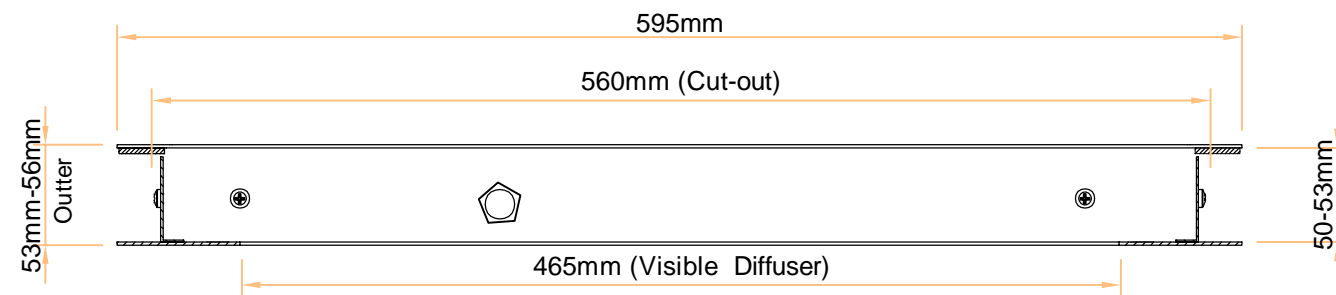

Elevation
Scale 1:4

REV	DATE	REV'D BY	CHK'D BY	DESCRIPTION	REV	DATE	REV'D BY	CHK'D BY	DESCRIPTION

LEDspan
light years ahead



The Prince, Castlecomer, Co. Kilkenny, Rep. of Ireland.
T: +353 (0) 56 4400088 F: +353 (0) 56 4400080 E: info@LEDspan.com Web: www.LEDspan.com

CLIENT:		N/A		DRAWN BY:		C.K.	
PROJECT:		50mm VEGA LUMINAIRE - TOP ACCESS		CHECKED BY:		C.O.N.	
DRAWING:		PRIMARY DETAILS		SCALE:		As Shown	
REV.	LAYOUT	STATUS:	DRAWING NO:	DATE:			
0	A3	Information	LS-VEGA-WOFTA50	Nov 18			

